


BATHROOM REMODEL

SKYLAR GREENBERG


IND2461 BUILDING SYSTEMS

SUMMER 2023

SHEET LIST	
A-1	CONSTRUCTION PLAN
A-2	FLOOR PLAN
A-3	ELEVATION 1
A-4	ELEVATION 2
A-5	ELEVATION 3

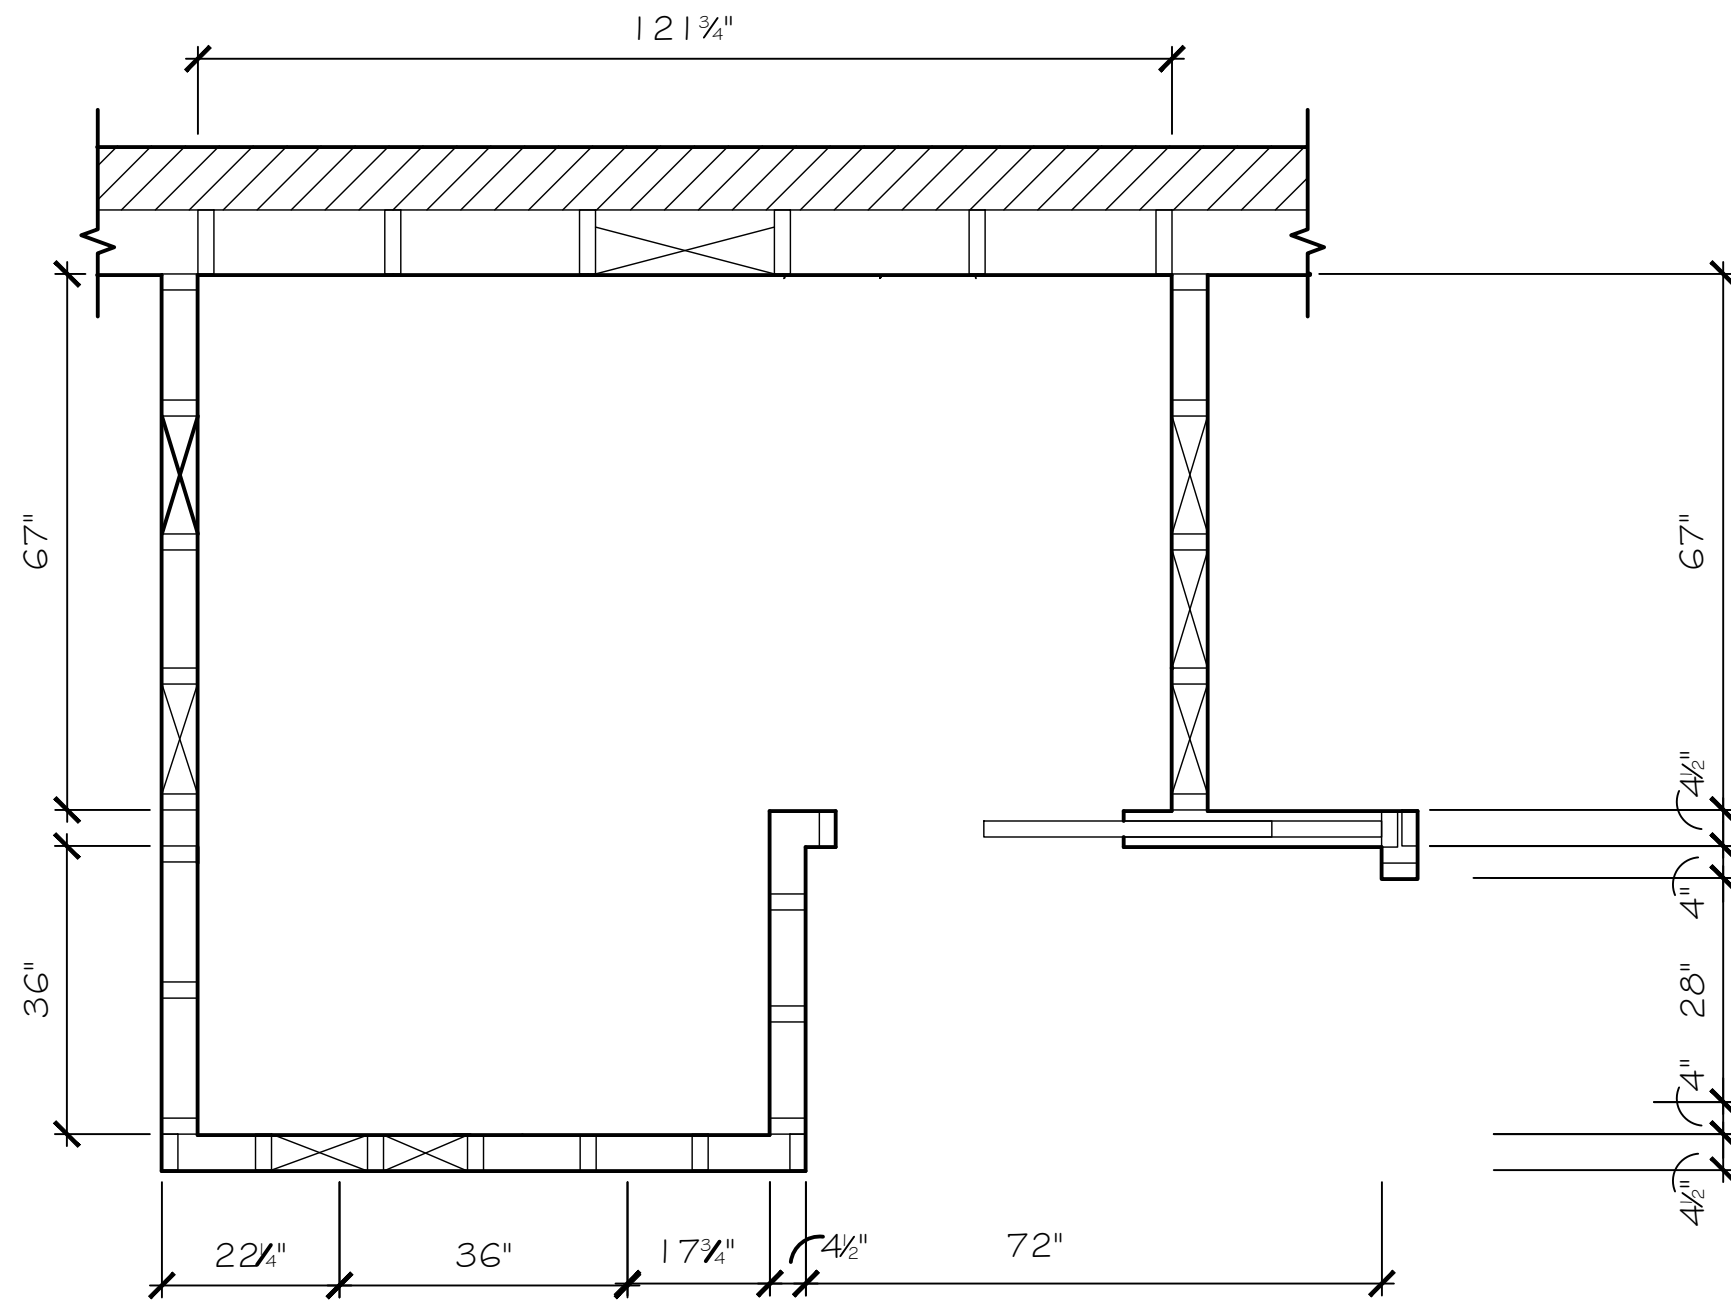


CONSTRUCTION PLAN LEGEND

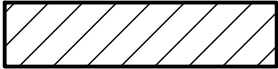	8" BRICK WALL
	8" STUD WALL
	4" STUD WALL
	BLOCKING

CONSTRUCTION PLAN

$\frac{1}{2}" = 1'-0"$

NORTH

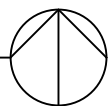

PROJECT TITLE

BATHROOM REMODEL

DRAWING TITLE

CONSTRUCTION PLAN

SCALE

AS NOTED

DATE


7/30/23

SHEET NO.

STUDENT NAME

SKYLAR GREENBERG

A-1

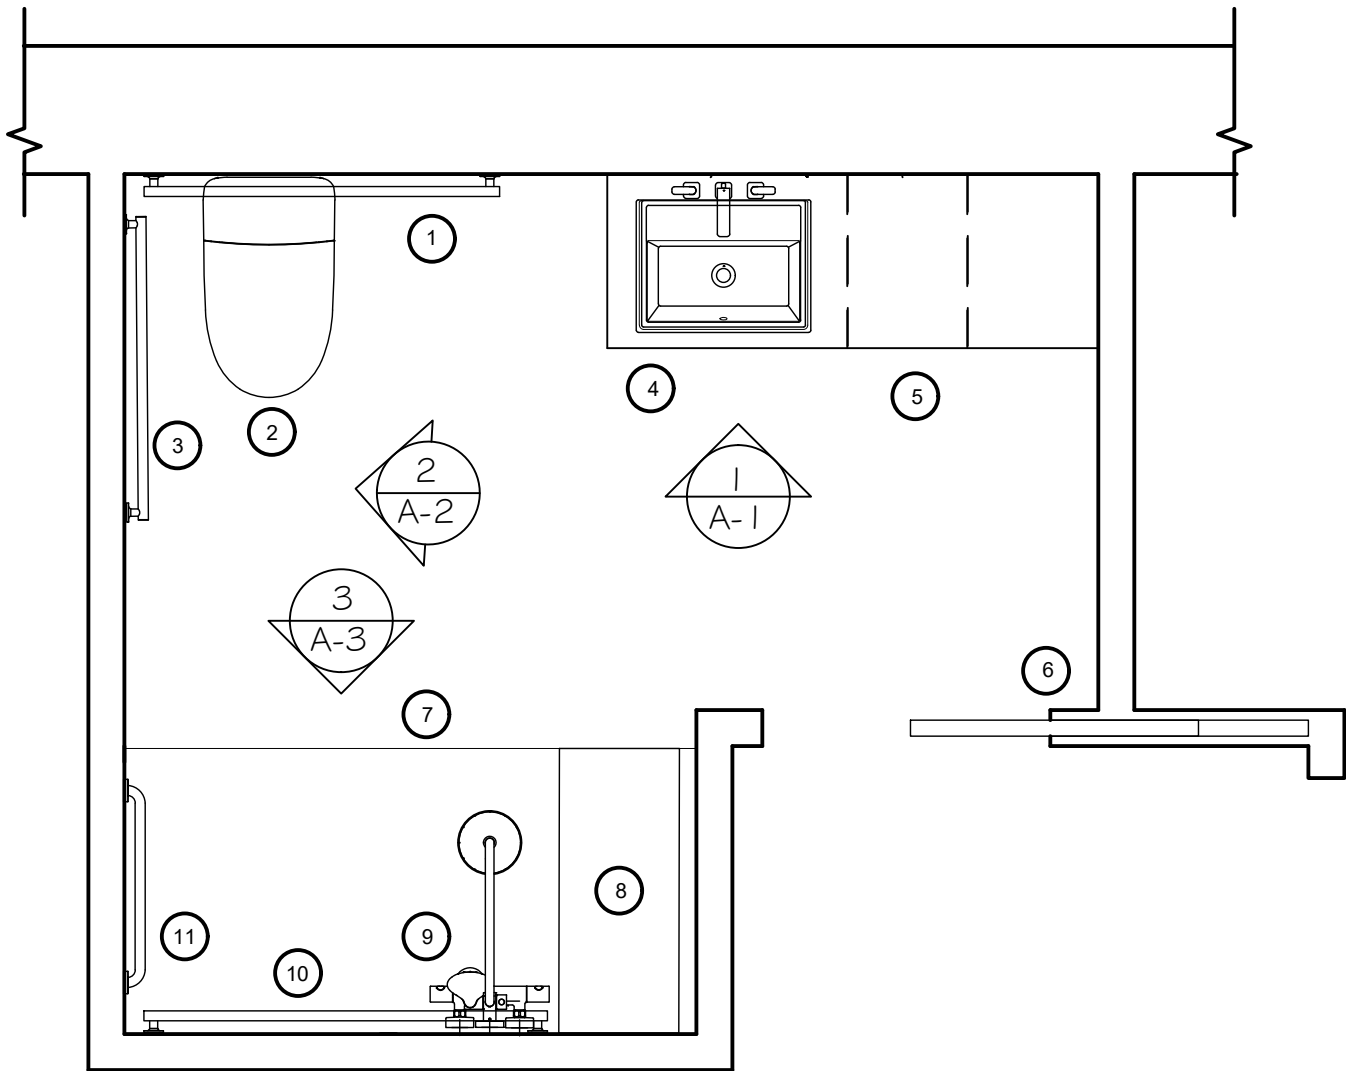


ACCESSIBILITY FEATURES	
01	45" GRAB BARS BEHIND TOILET
02	ADA TOILET COMFORT HEIGHT
03	36" GRAB BARS ON SIDE OF TOILET
04	36" HIGH SINK, 30" WIDE
05	REACHABLE ADA CABINETS
06	36" POCKET SLIDING DOOR
07	ADA ROLL IN SHOWER
08	WALL MOUNTED FOLDING SHOWER BENCH
09	59" SHOWER FAUCET
10	60" SHOWER GRAB BARS
11	42" SHOWER GRAB BARS

FLOOR PLAN


1/2" = 1'-0"



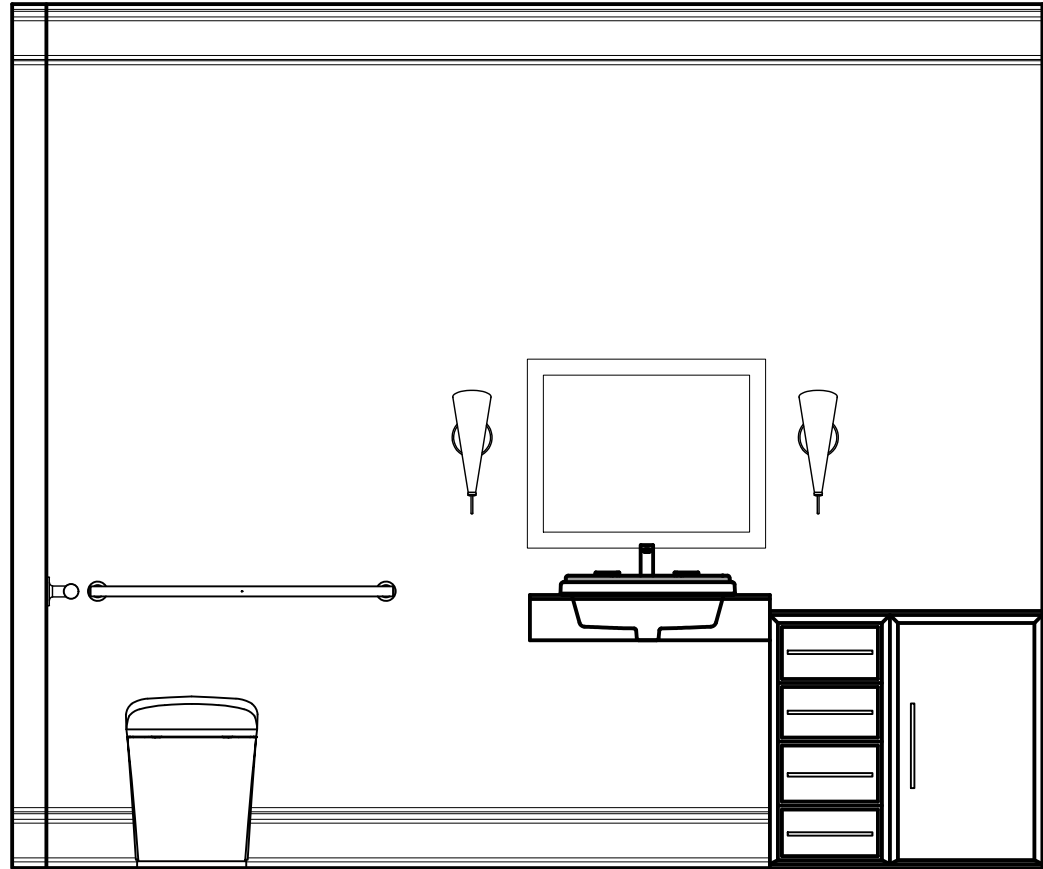


ELEVATION 1

1/2" = 1'-0"

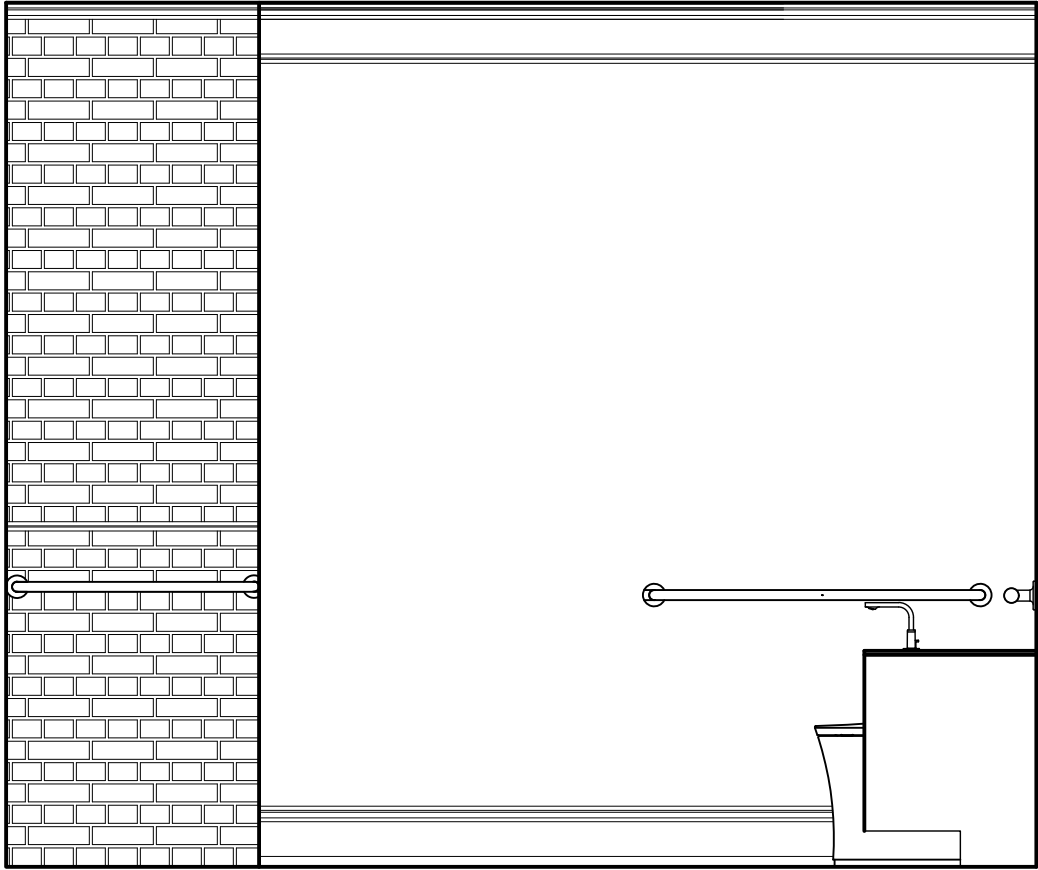

ELEVATION 2

1/2" = 1'-0"

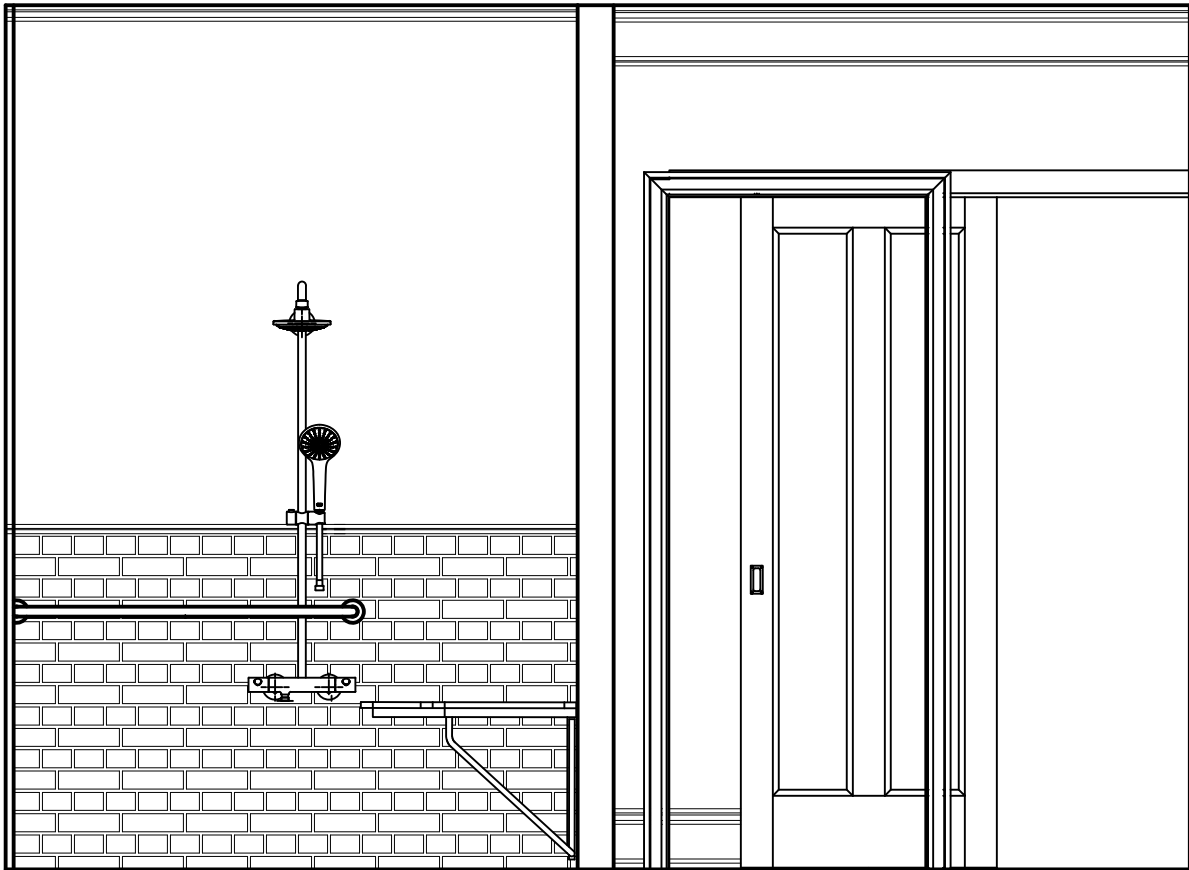

ELEVATION 3

1/2" = 1'-0"